


Carport Muur/Mûr 300x1000

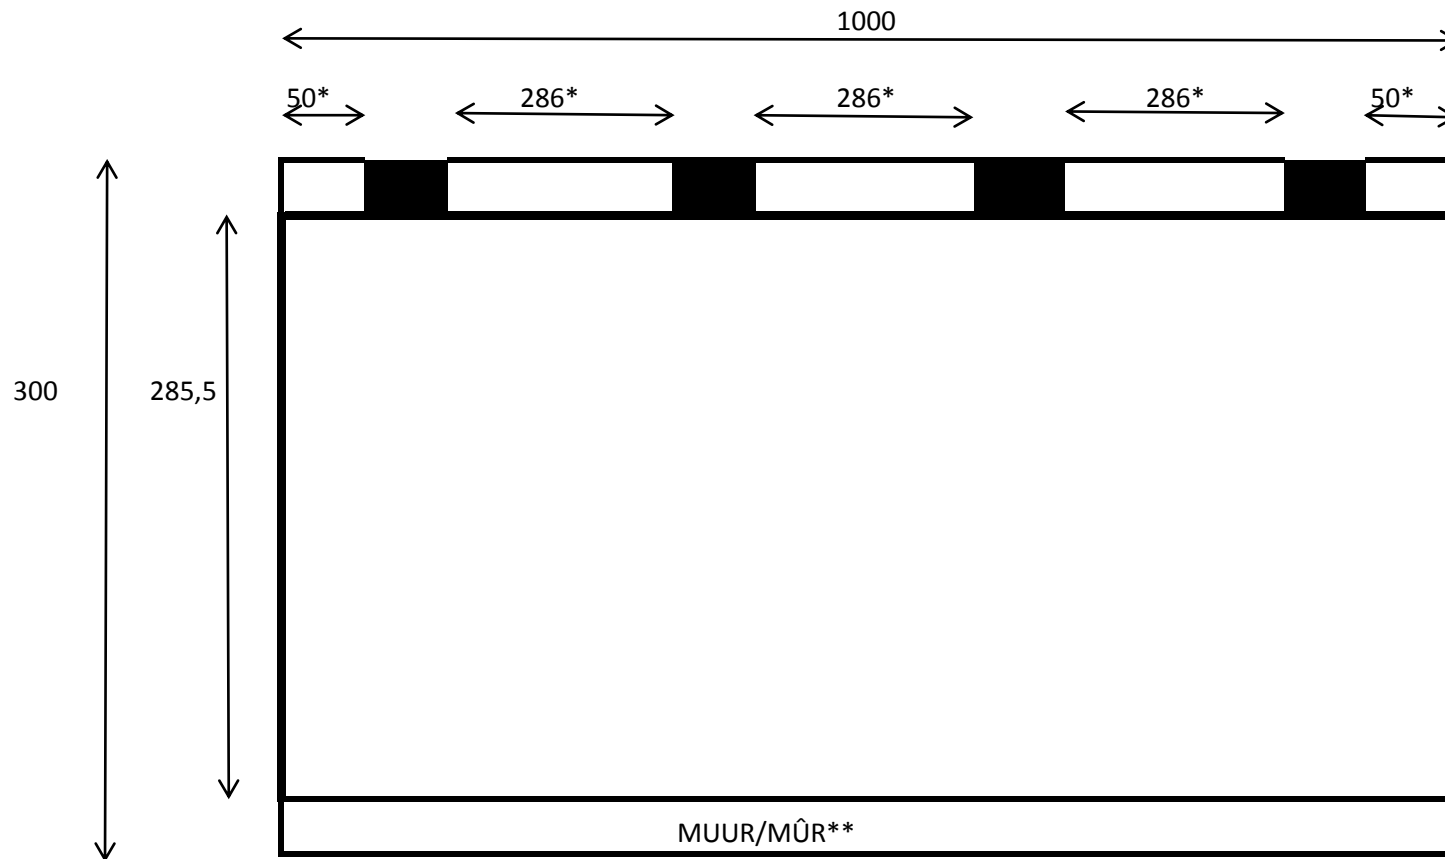

*Maximum afstand tussen de palen is 300 cm

*Distance Maximum entre les poteaux est 300 cm

**aantal muurprofielen= aantal palen +1

**nombre profiles mûr= nombre poteaux+1